
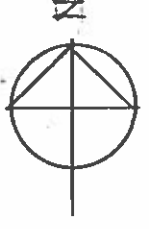


- EXISTING CONSTRUCTION
- NEW CONSTRUCTION
- - - REMOVED CONSTRUCTION

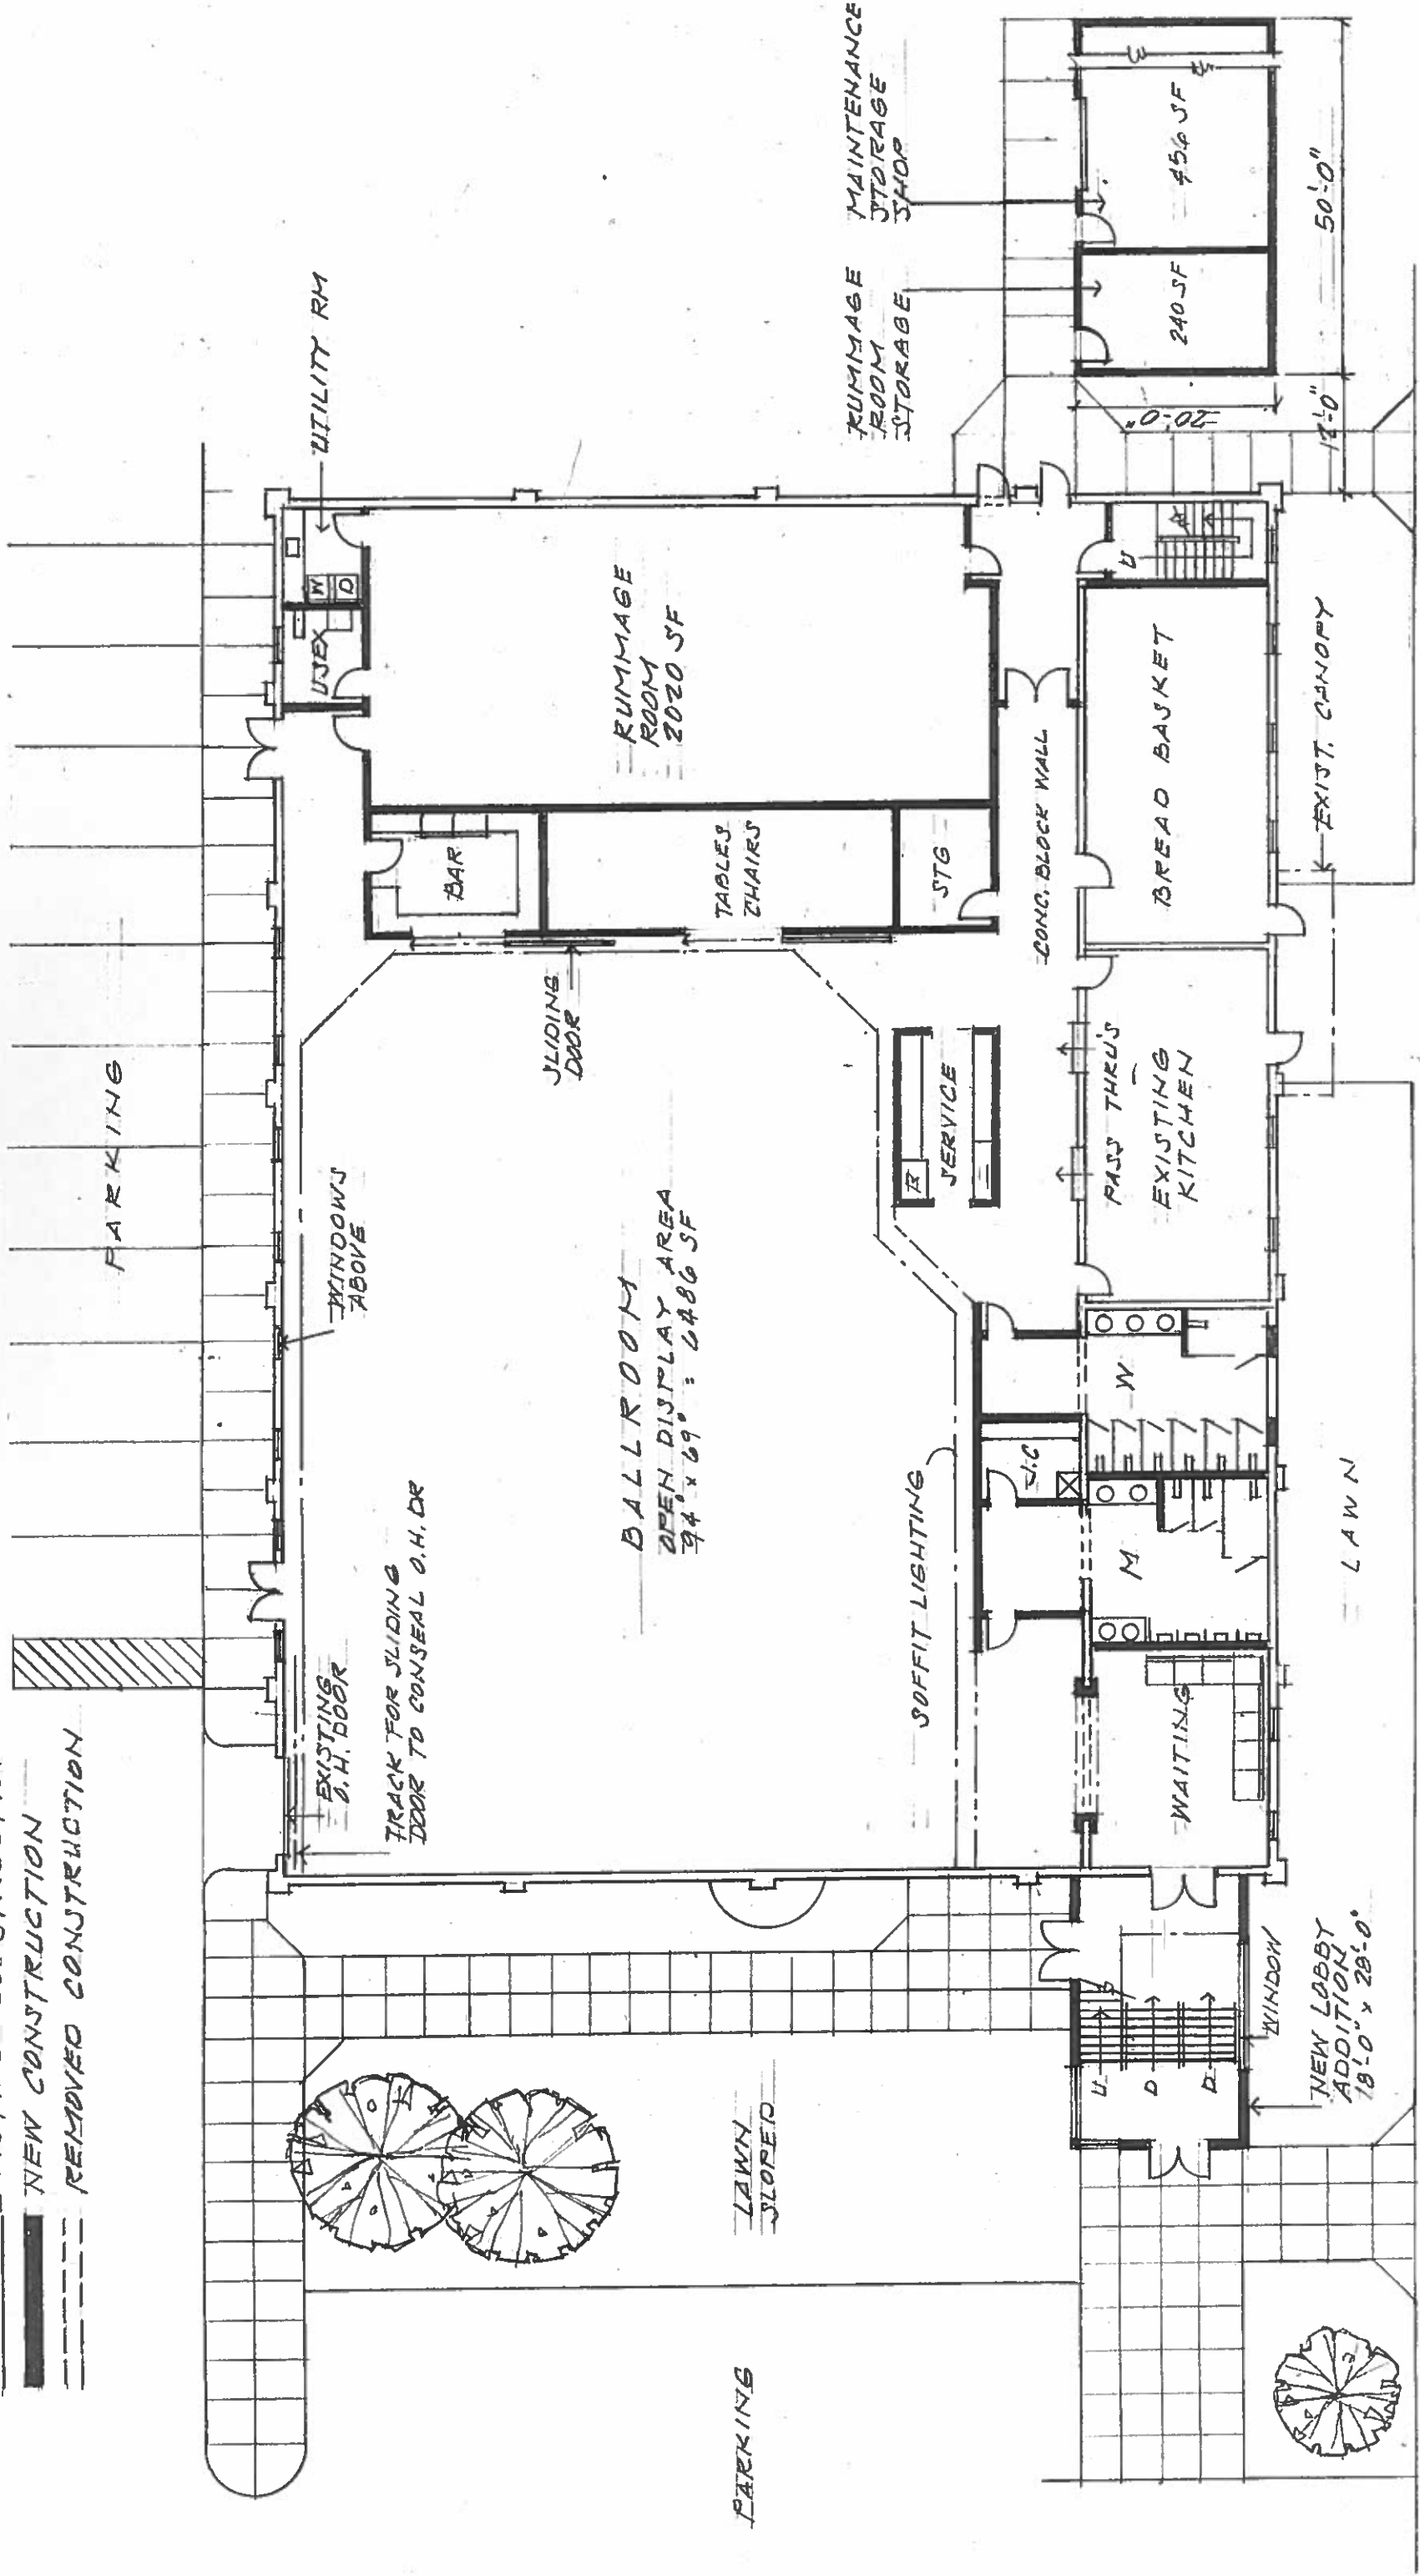

3  
1-25-2021

FIRST FLOOR PLAN 1/16" = 1'-0"

CITY SIDEWALK