


ARCHITECTURAL METAL SIDING

REMOVE WINDOW CLOSE W/ SALVAGED BRICKS

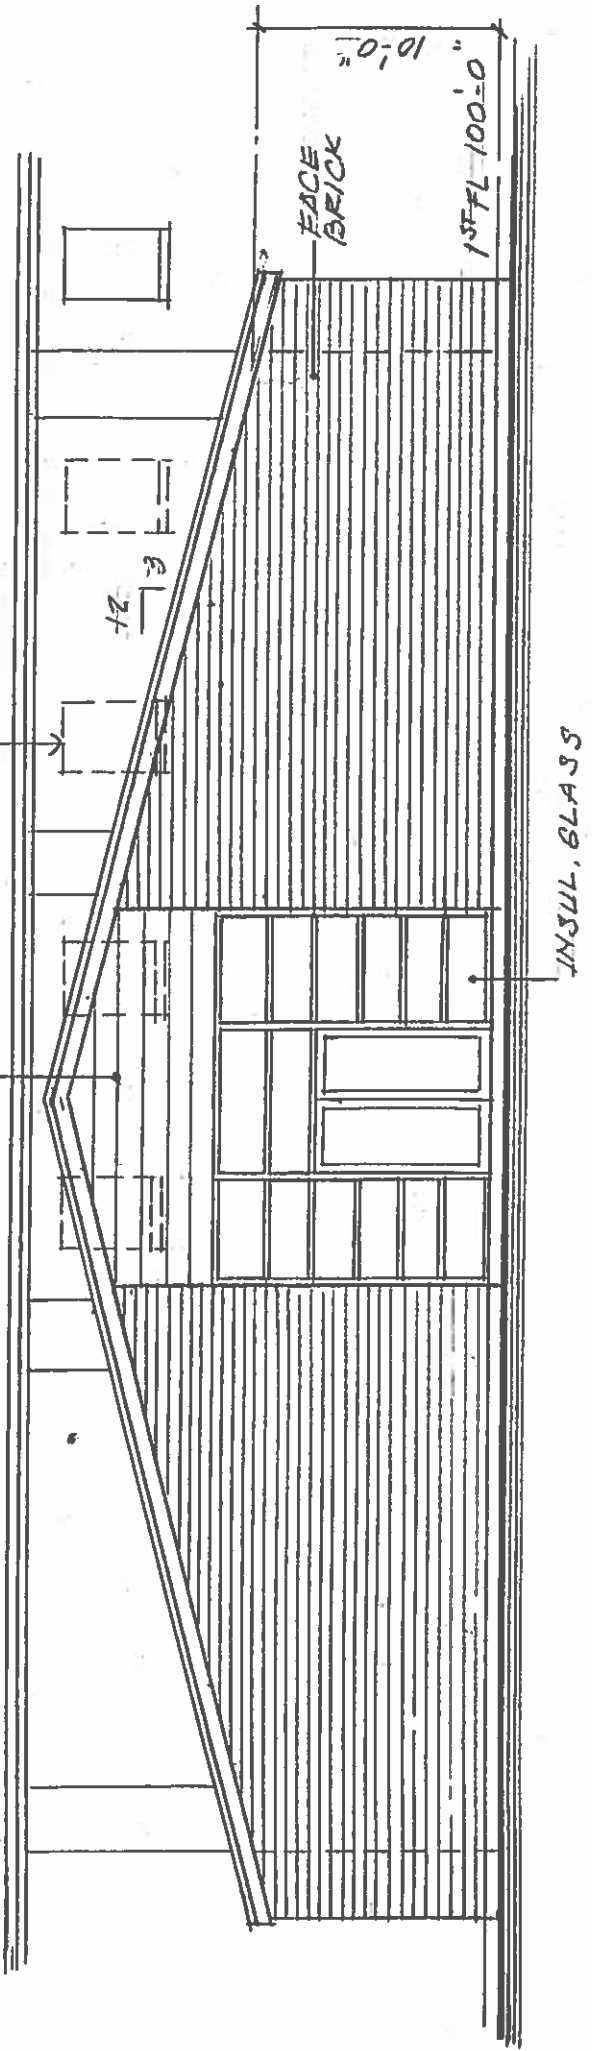

WEST ELEVATION  
8" = 1'-0"


INSUL. GLASS

FACE BRICK

1ST FL 100'-0"

10'-0"


STANDING SEAM METAL ROOF

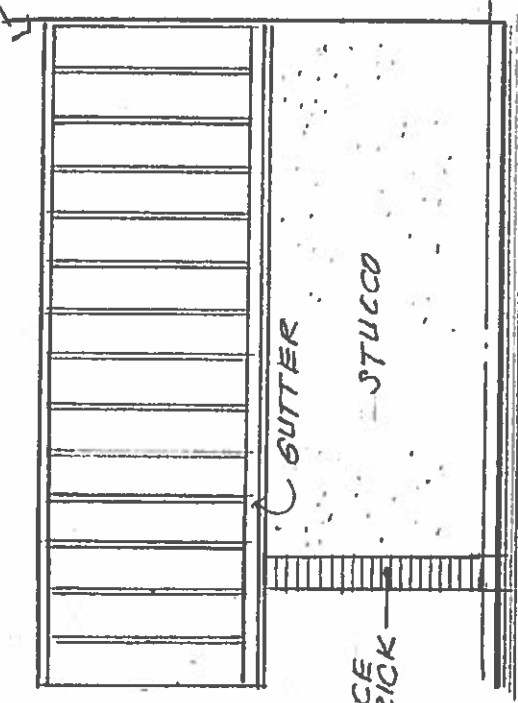

ADDITION EXISTING

SOUTH ELEVATION  
8" = 1'-0"

MEMBRANE ROOFING

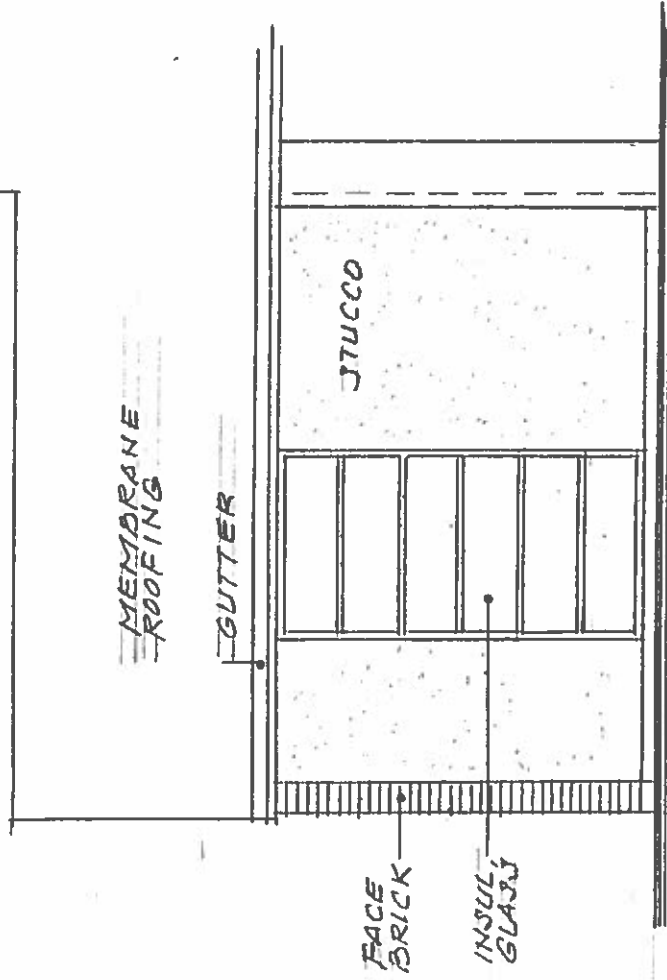


1ST FLOOR

ADDITION EXISTING

EAST ELEVATION  
8" = 1'-0"

ARCHITECTURAL METAL SIDING

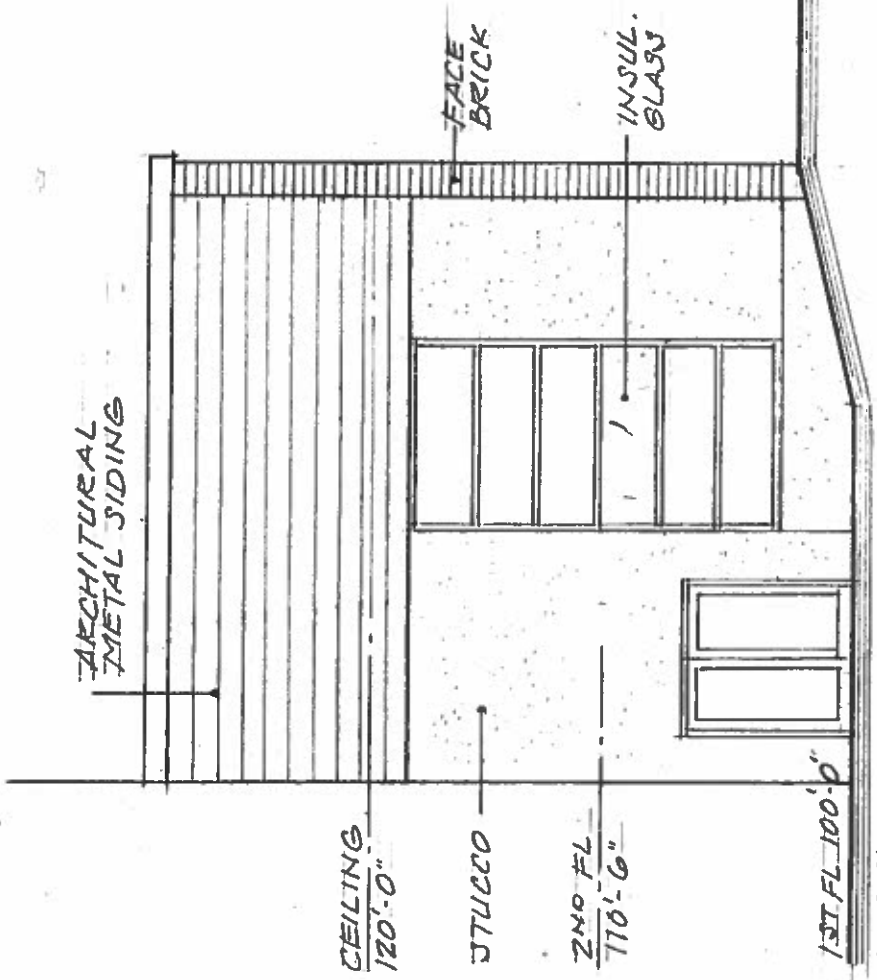

CEILING 120'-0"

STUCCO

2ND FL 110'-6"


FACE BRICK

INSUL. GLASS

1ST FL 100'-0"

EXISTING ADDITION

WEST ELEVATION  
8" = 1'-0"

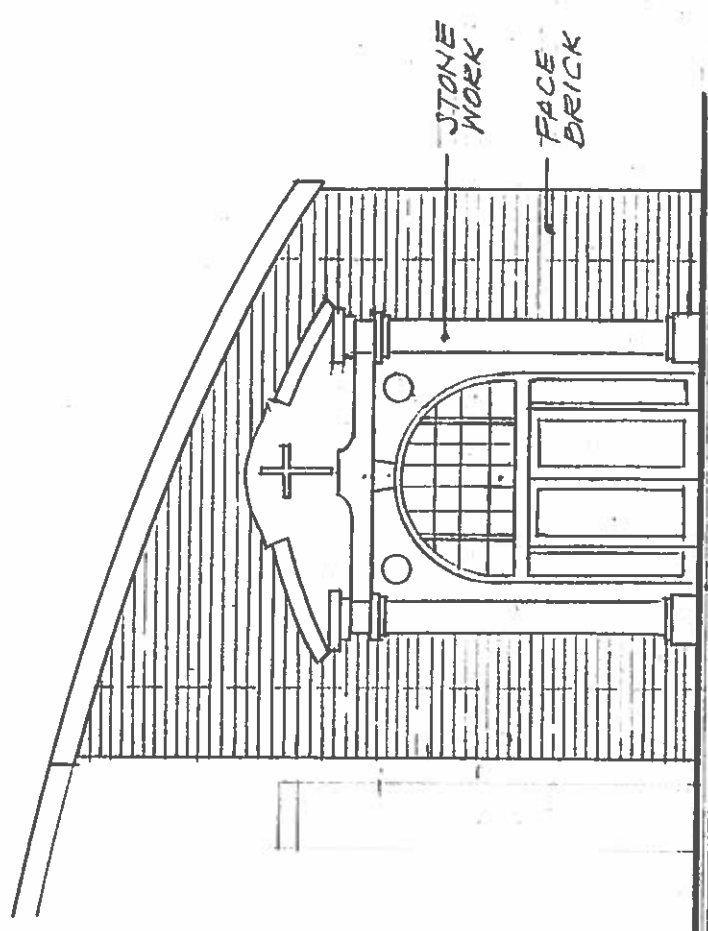

REUSE STONEMWORK FROM EXISTING PARKWAY CENTER

SOUTH ELEVATION  
8" = 1'-0"

10-6-2020