


EXISTING CONSTRUCTION
 NEW CONSTRUCTION
 REMOVED CONSTRUCTION

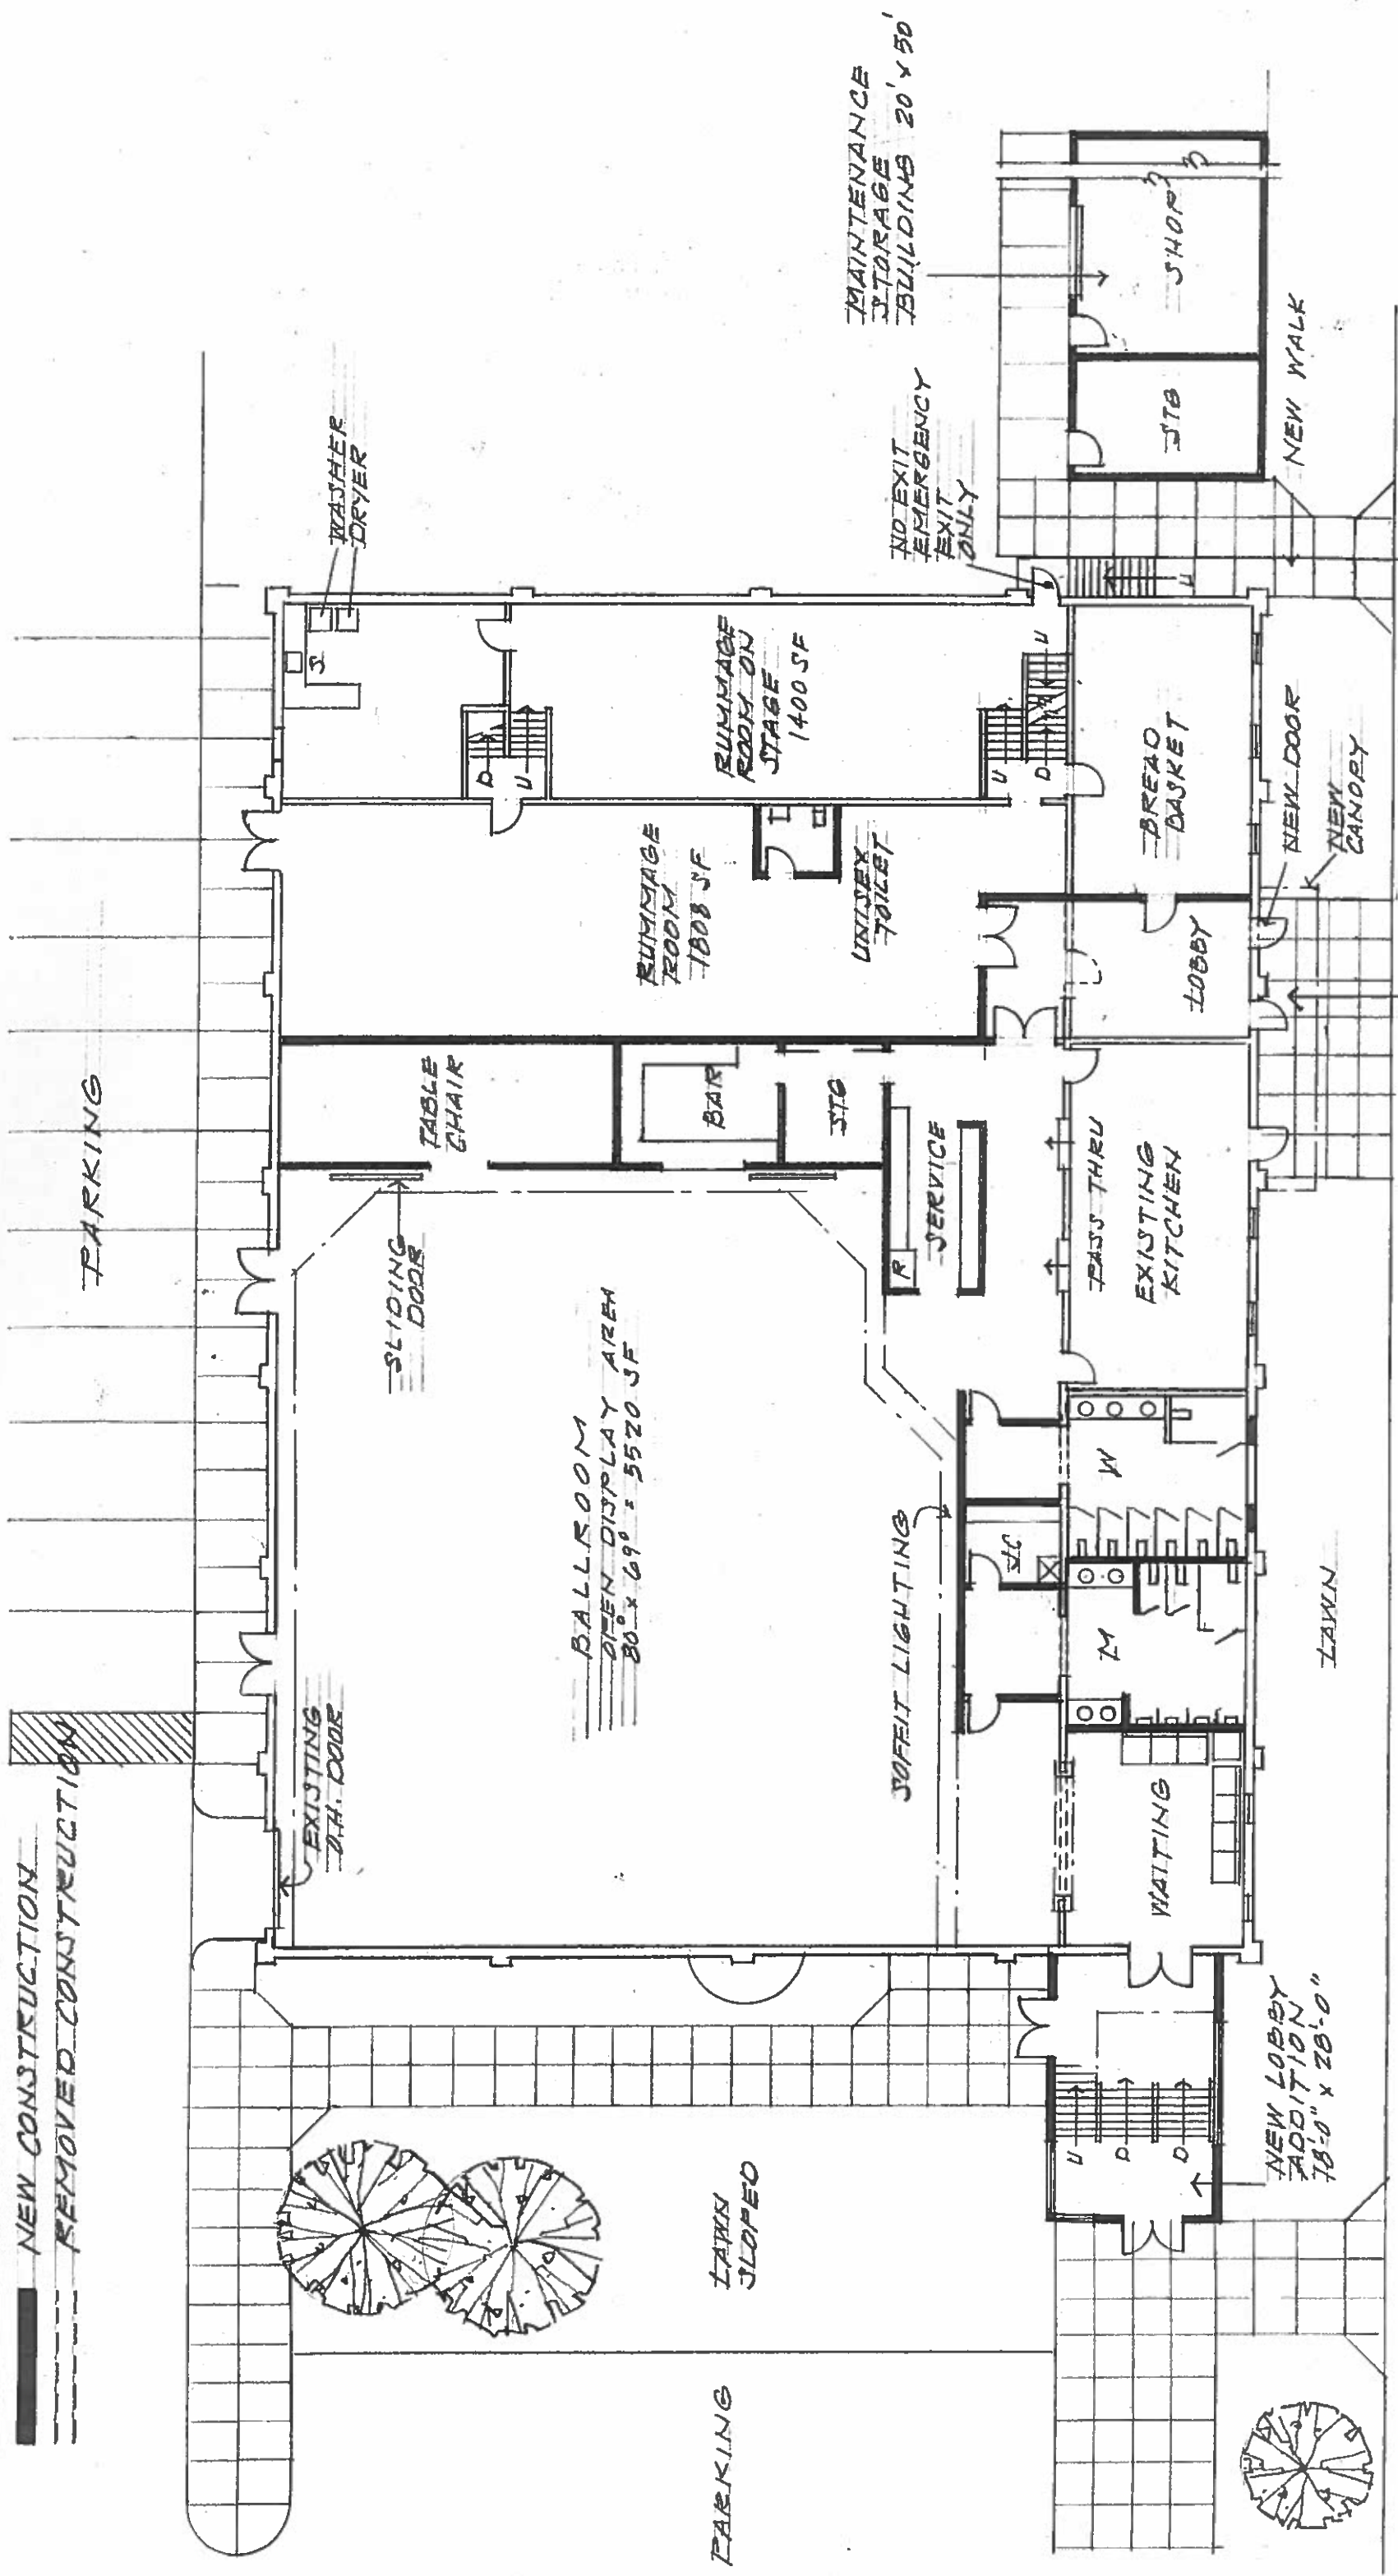

NEW RUMMAGE ROOM ENTRANCE

CITY SIDEWALK

FIRST FLOOR PLAN 1/16" = 1'-0"

