


EXISTING PARISH CENTER

EXISTING CONSTRUCTION
NEW CONSTRUCTION
REMOVED CONSTRUCTION

7'-0" HIGH FENCED
OUTDOOR AREA

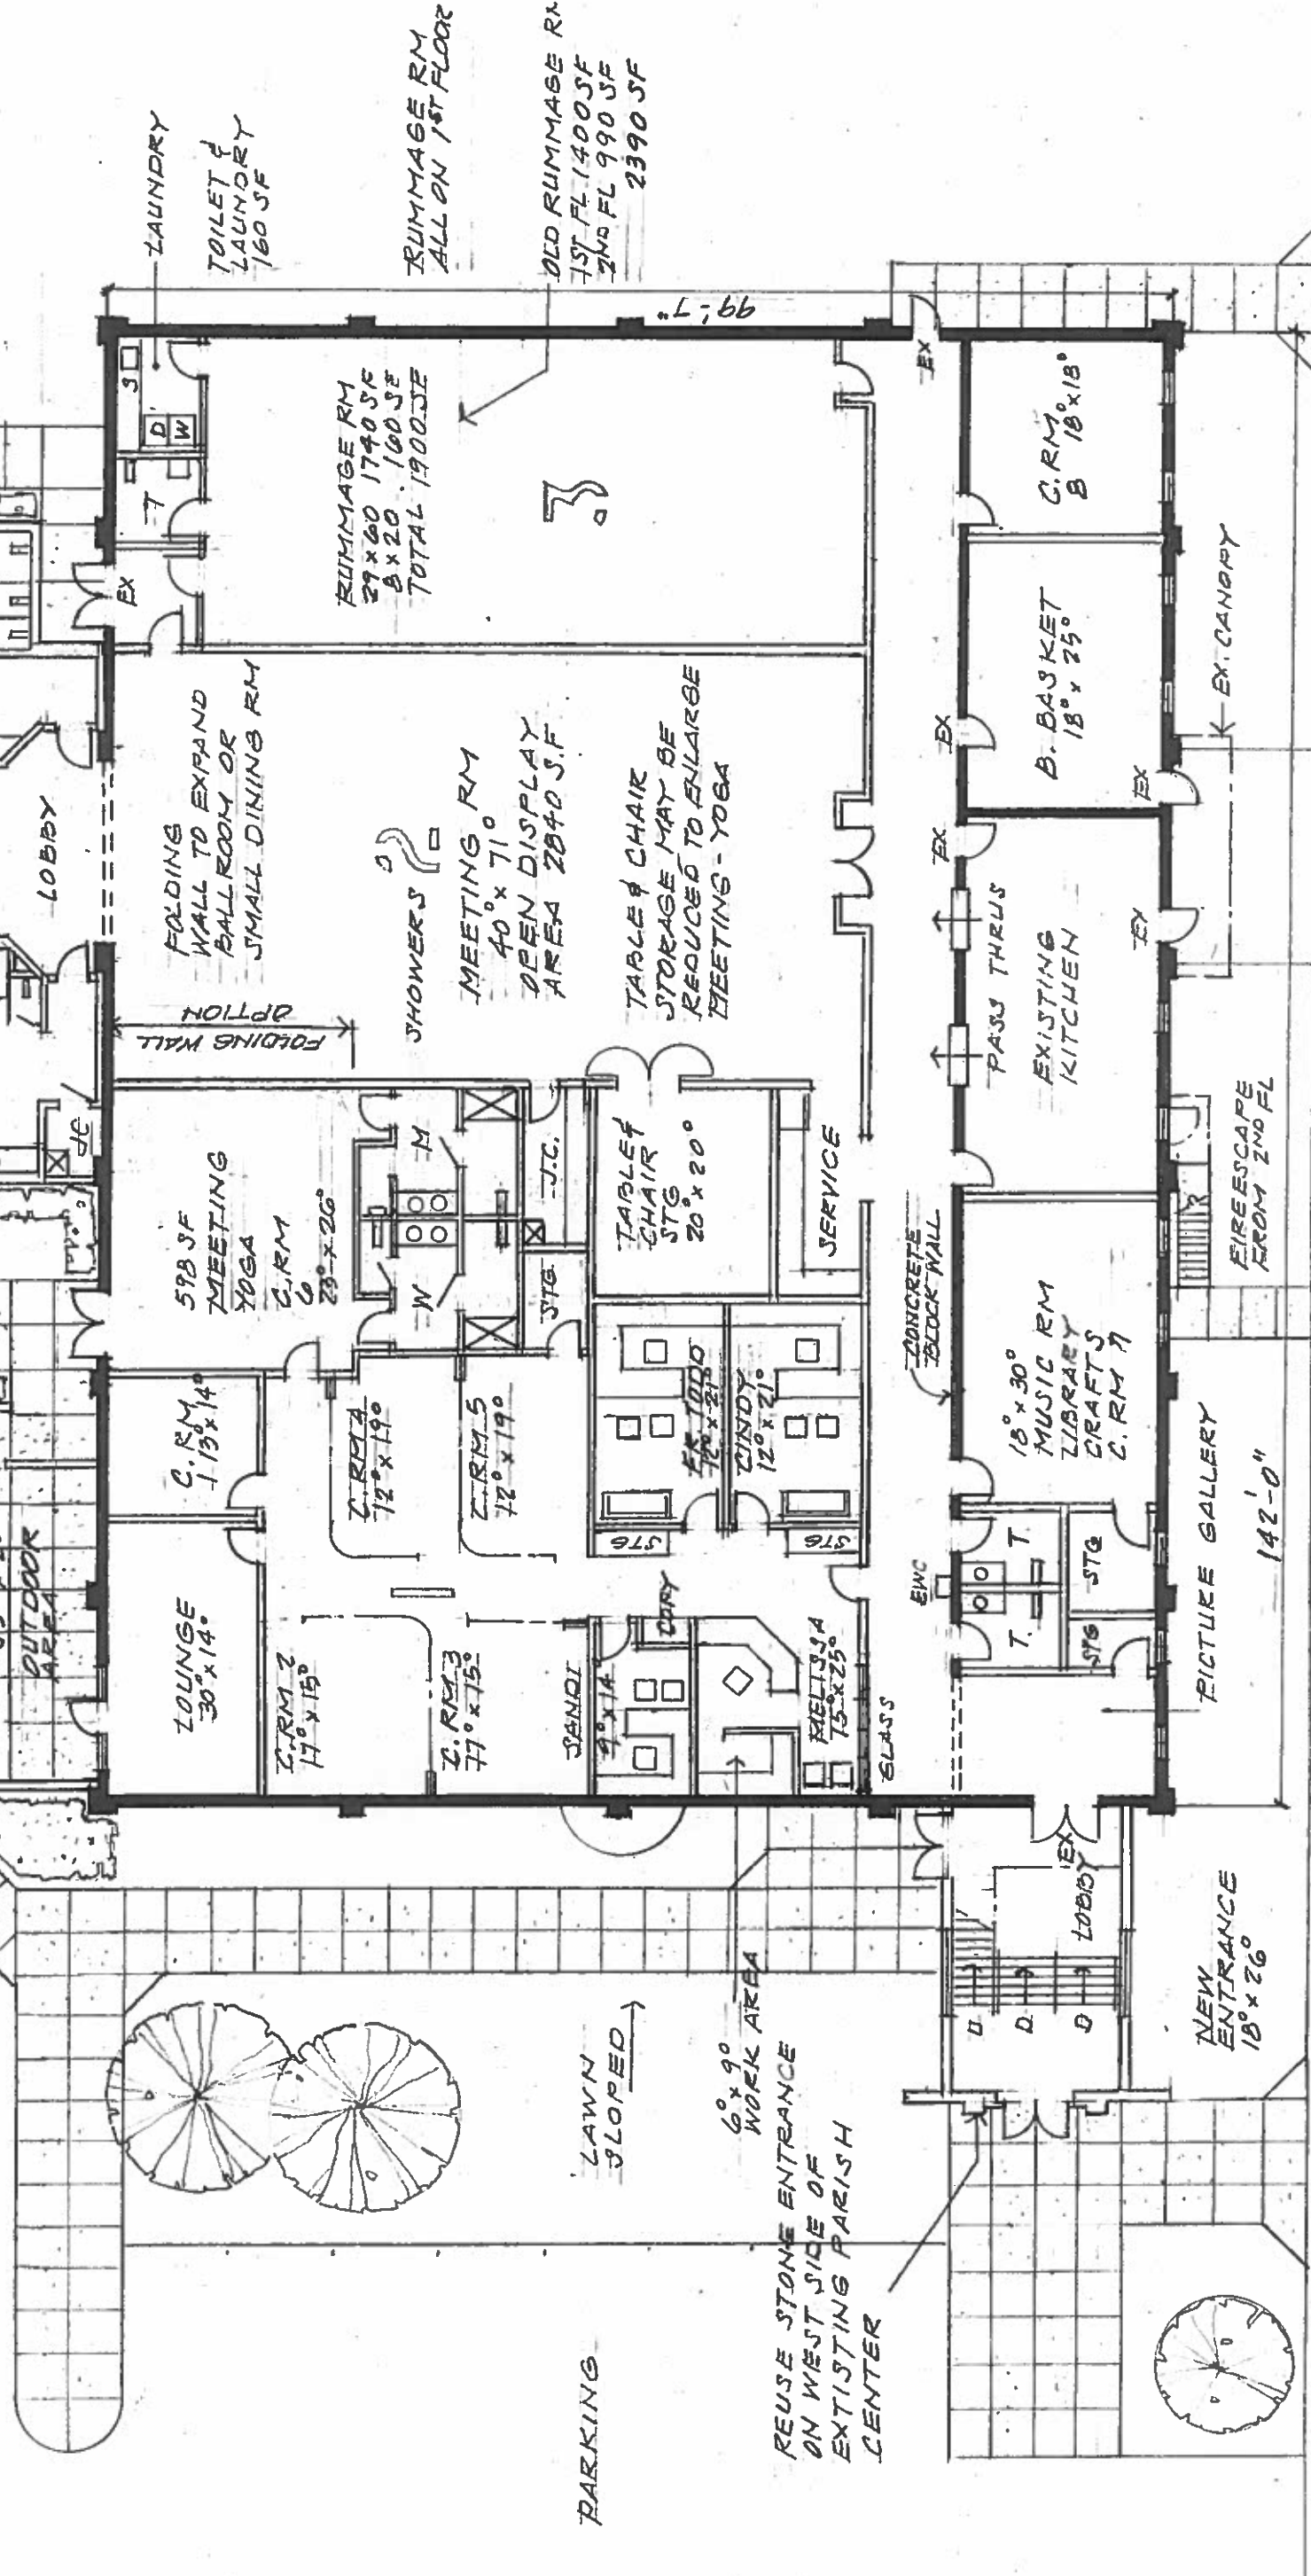

FOLDING WALL TO EXPAND BALLROOM OR SMALL DINING RM

OPTION FOLDING WALL

RUMMAGE RM
29' x 60' 1740 SF
8' x 20' 160 SF
TOTAL 1900 SF

RUMMAGE RM
ALL ON 1ST FLOOR

OLD RUMMAGE RM
1ST FL 1400 SF
2ND FL 990 SF
2390 SF

MEETING RM
40' x 71'
OPEN DISPLAY AREA 2040 S.F.

TABLE & CHAIR STORAGE MAY BE REDUCED TO ENLARGE MEETING - YOGA

578 SF MEETING YOGA C.R.M. 28' x 26'

C.R.M. 113' x 14'

LOUNGE 30' x 14'

C.R.M. 17' x 15'

C.R.M. 17' x 15'

SANDI 9' x 14'

PIELTJJA 15' x 25'

TABLE & CHAIR STG. 20' x 20'

SERVICE

18' x 30' MUSIC RM LIBRARY CRAFTS C.R.M. 7

PICTURE GALLERY 142'-0"

NEW ENTRANCE 18' x 26'

EXISTING KITCHEN

B. BASKET 18' x 25'

C.R.M. B 18' x 18'

EX. CANOPY

FIRE ESCAPE FROM 2ND FL

CONCRETE BLOCK WALL

GLASS


LAWN SLOPED

6' x 9' WORK AREA
REUSE STONE ENTRANCE ON WEST SIDE OF EXISTING PARISH CENTER

PARKING

J I D E W A L K

FIRST FLOOR PLAN 1/8" = 1'-0"
SCHEME 2

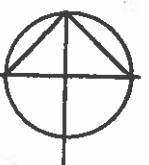

N

REV 9-11-2020