


9-11-2020

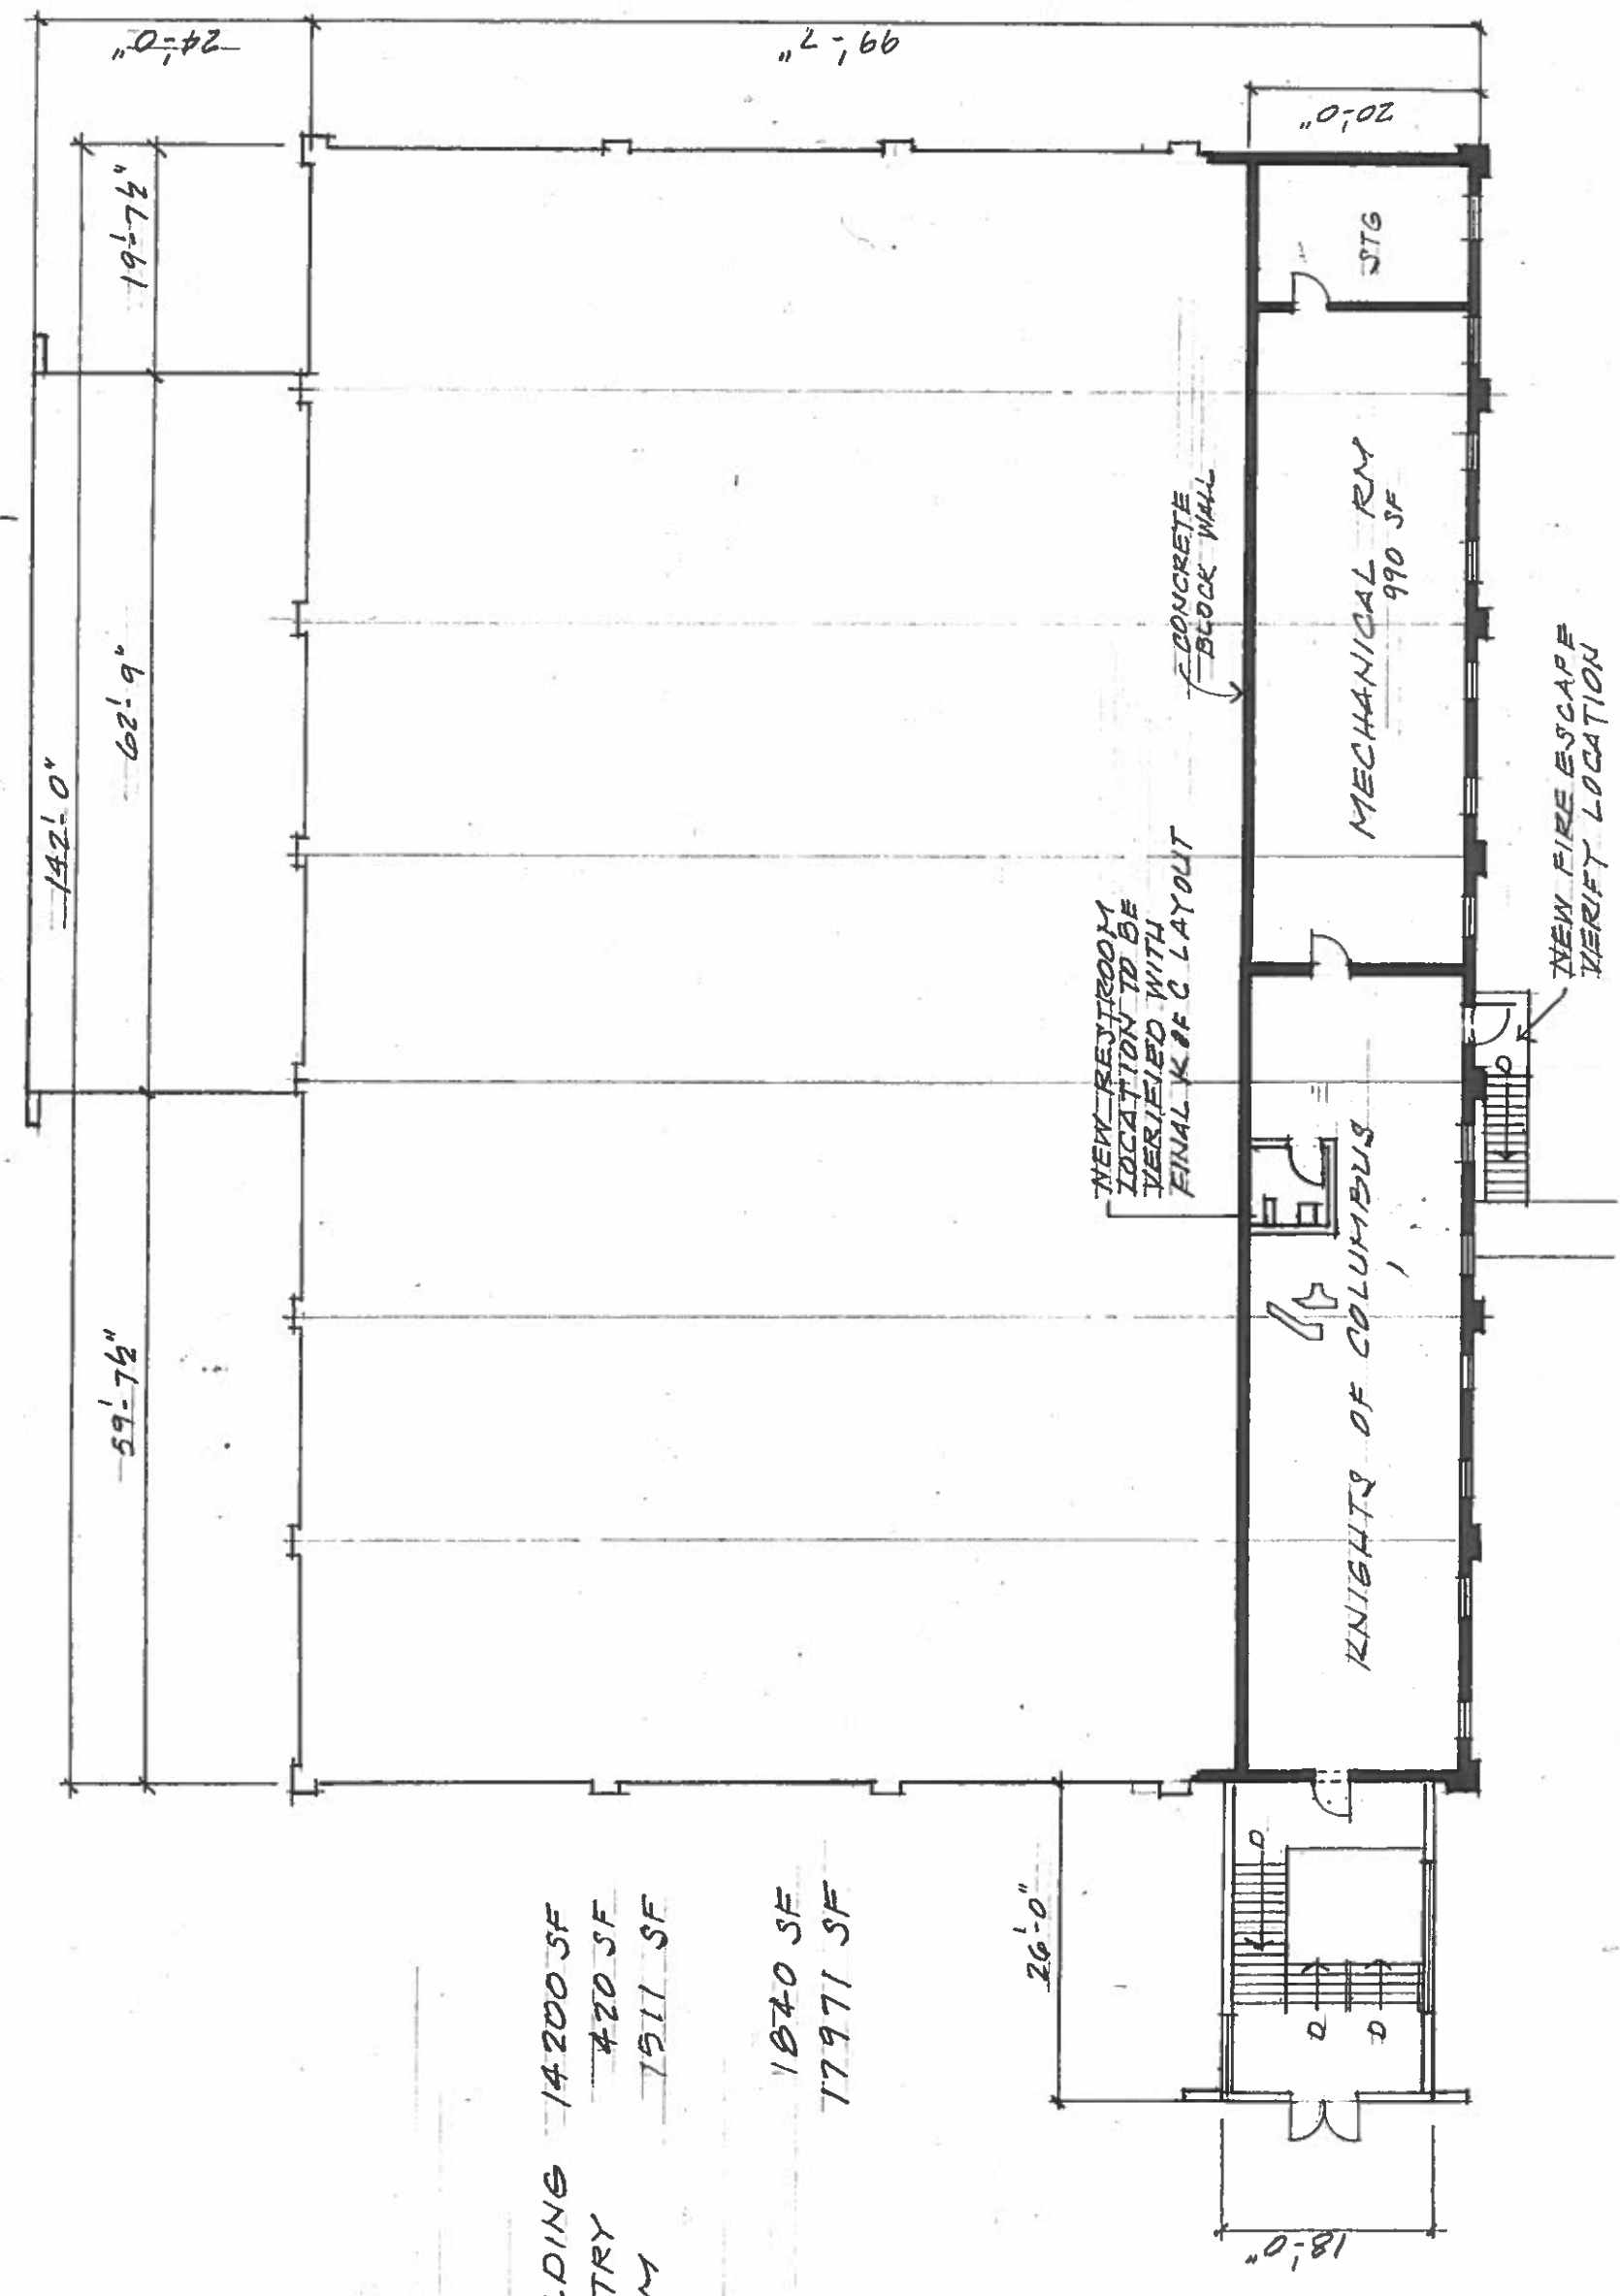

BUILDING AREA	
FIRST FLOOR	
EXISTING BUILDING	14200 SF
NEW LOBBY ENTRY	420 SF
NEW TOILET ROOM	1511 SF
SECOND FLOOR	
TOTAL SF	1840 SF
	17971 SF

SECOND FLOOR PLAN · 1/16" = 1'-0"